

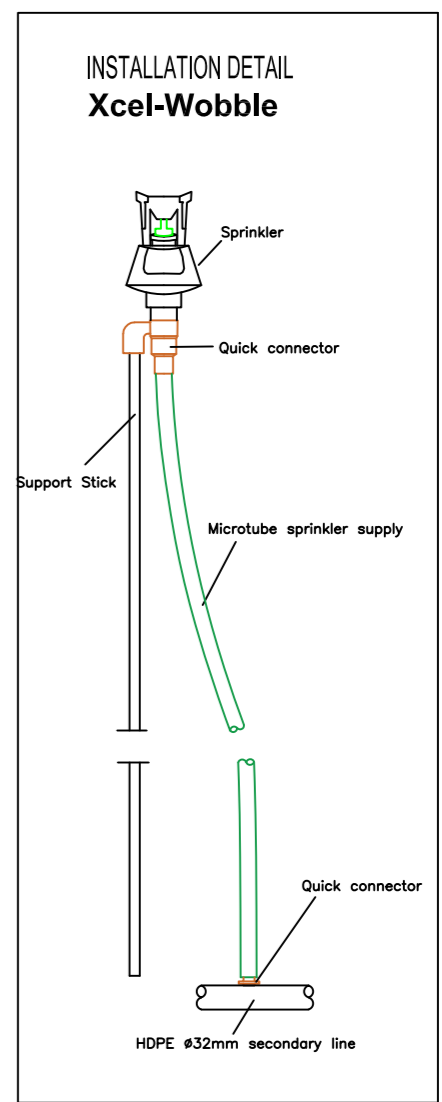


INSTALLATION DETAIL
IRRIGATION ZONE

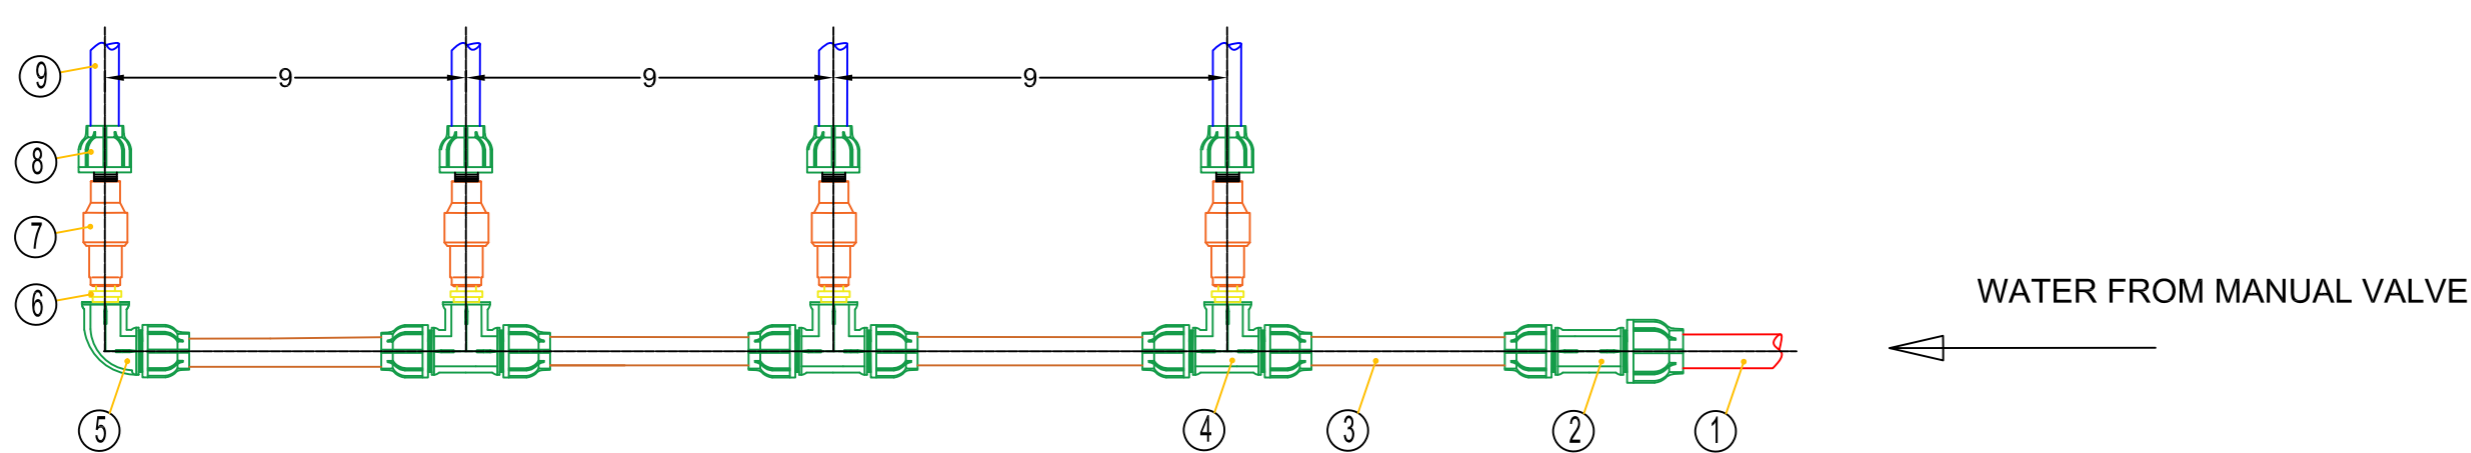


INSTALLATION DETAIL BALL VALVES FOR ZONES

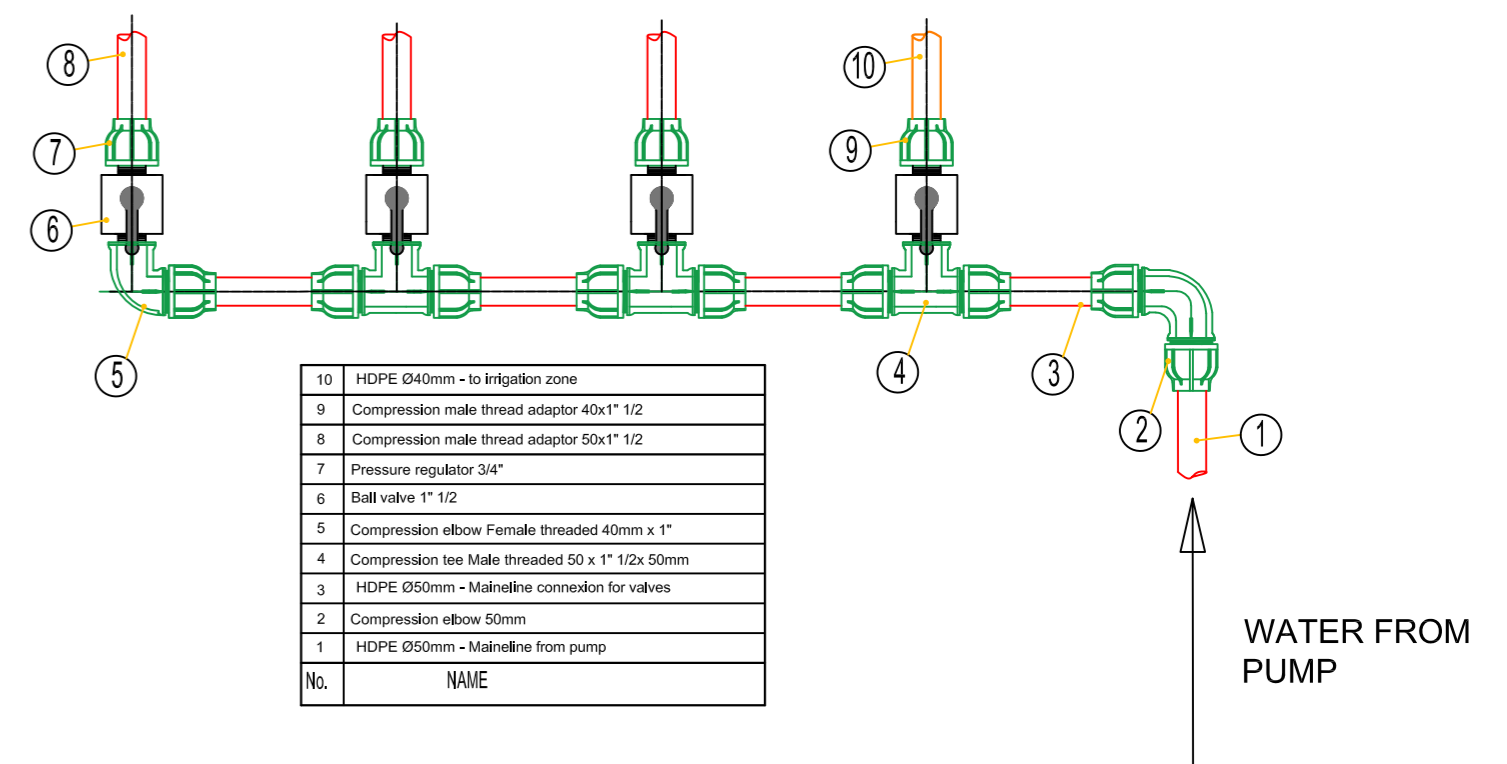

Legend

- HDPE Ø50mm - Mainline
- HDPE Ø40mm - Secondary lines
- HDPE Ø32mm - Secondary lines

- Xcel-Wobbler #7
- 1" 1/2 VALVE
- PUMP Flow=8.0m³/h Pressure=3.5bar

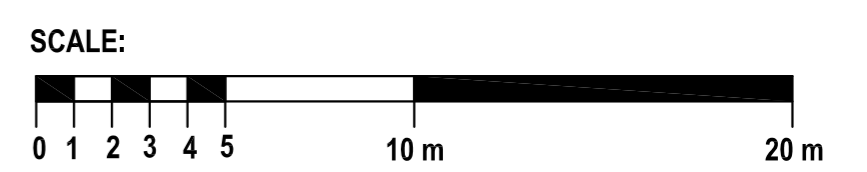

Irrigation design for orchard		
SMART RAIN DESIGN		
	Scale: 1:200	IRRIGATION PLAN
		Size: A1 Dwg no. 01